



Tanglewood Villas MAIN FLOOR flipped

SCALE: 1/4" = 1'-0"

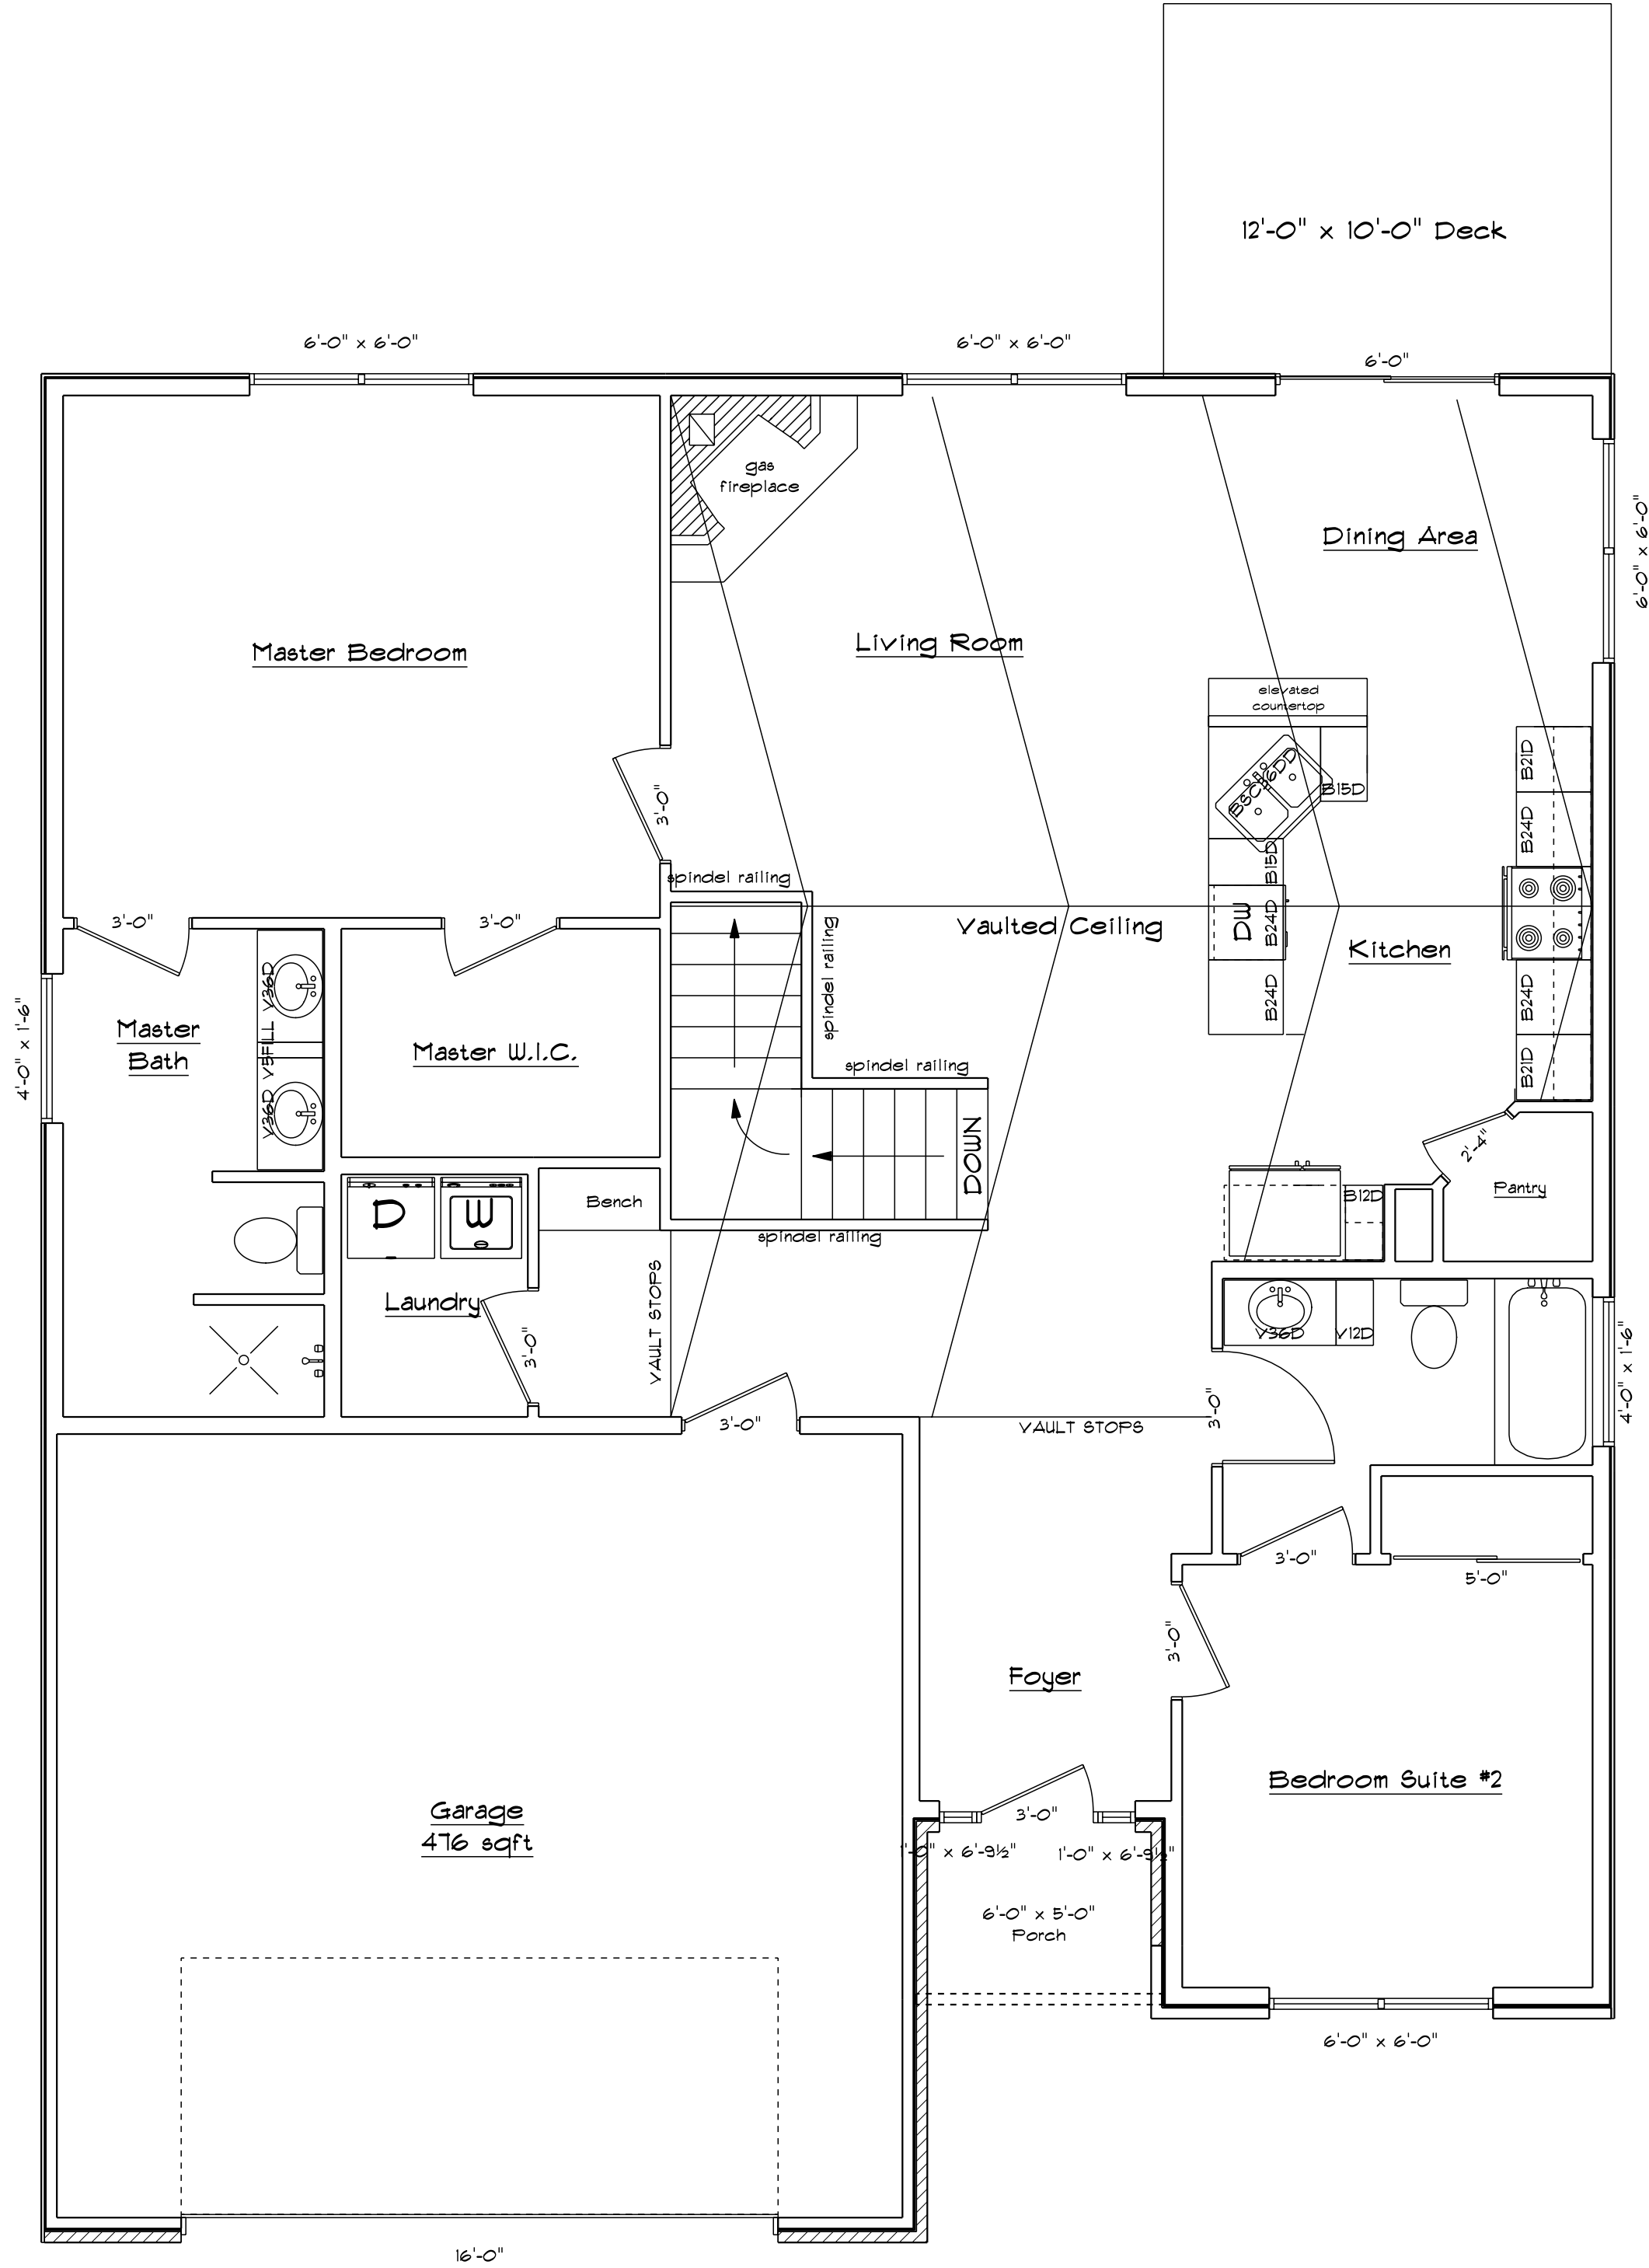

Tanglewood Villas
Walker Meadows Dr
Caseyville
Illinois
62232

SOFTPLAN
ARCHITECTURAL DESIGN SOFTWARE

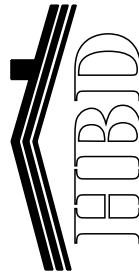

HBD Homes, LLC.
731 Mortar St
Mascoutah
Illinois
62258
PHONE: (618) 257-1512
FAX:
bobjr@homesbyhbd.com

SCALE: 1/4" = 1'-0"

DRAWN BY: HBD Homes, LLC.

DATE: Tuesday, May 03, 2022

APPROVED:

CHECKED BY:


PAGE:

1/3

MAIN FLOOR


Tanglewood Villas FOUNDATION flipped

SCALE: 1/4" = 1'-0"

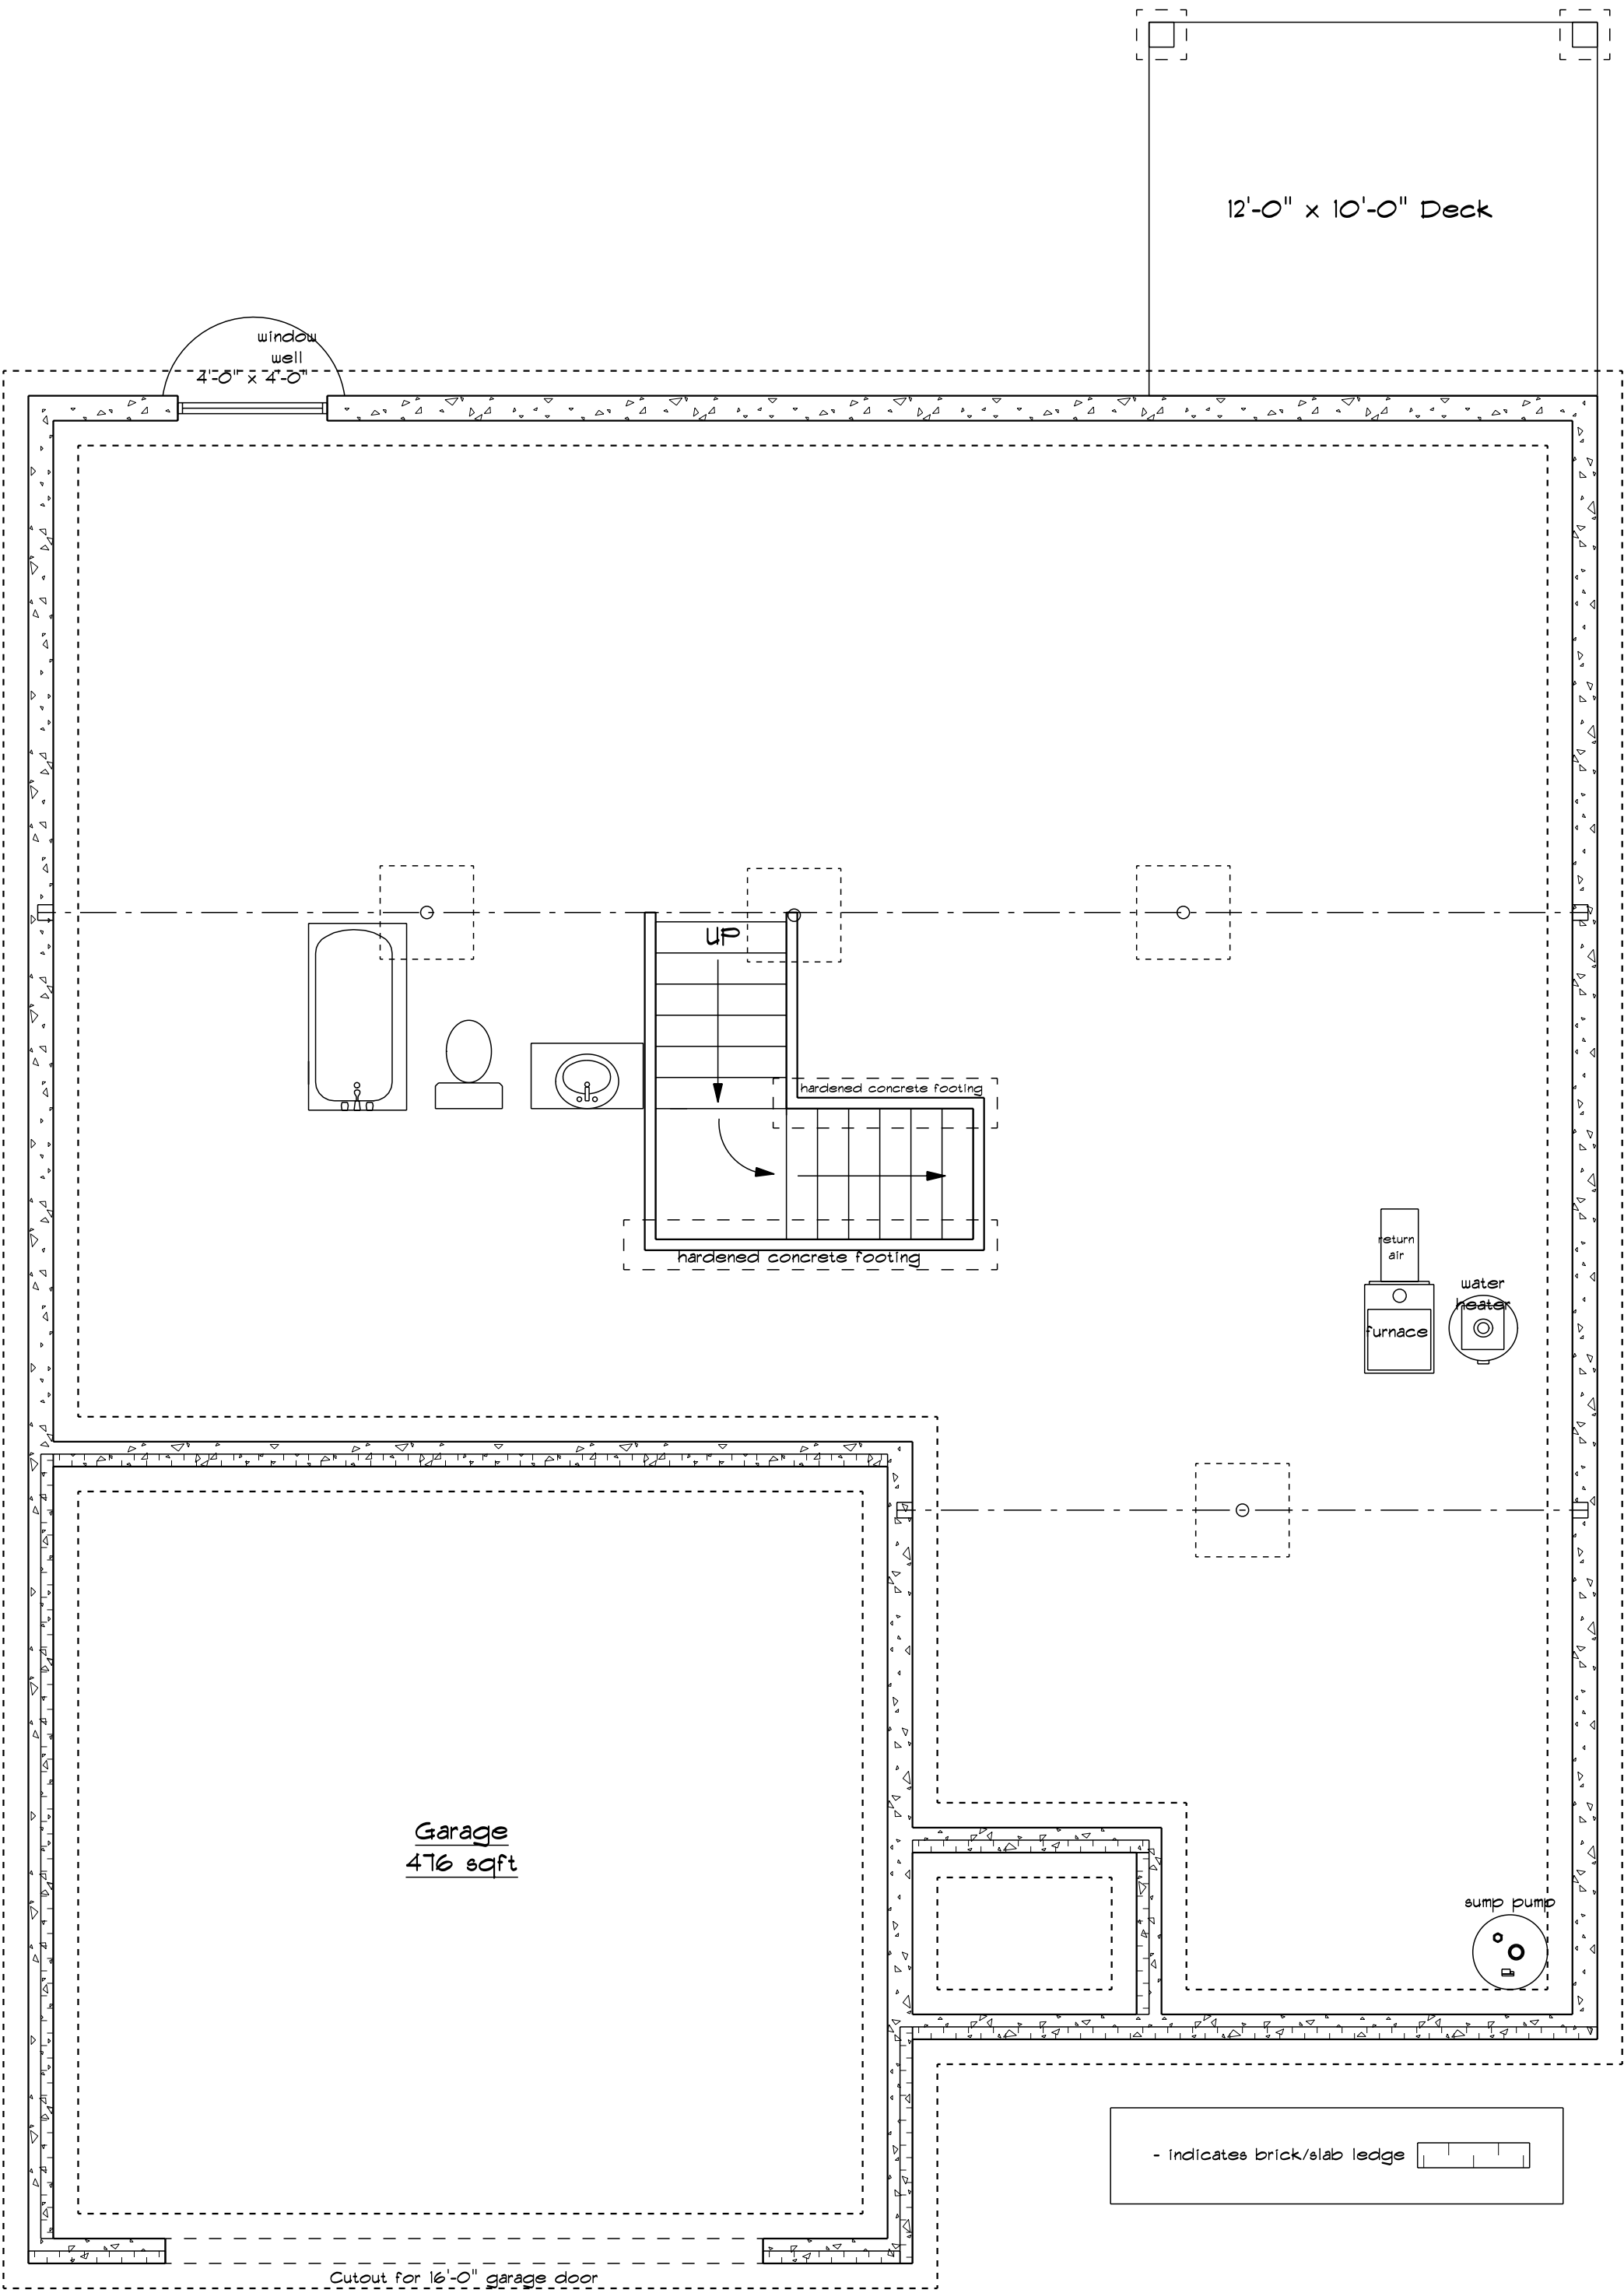

Tanglewood Villas
Walker Meadows Dr
Caseyville
Illinois
62232

SOFTPLAN
ARCHITECTURAL DESIGN SOFTWARE

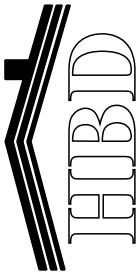


HBD Homes, LLC.
731 Mortar St
Mascoutah
Illinois
62258
PHONE: (618) 257-1512
FAX:
bobjr@homesbyhbd.com

APPROVED:
CHECKED BY:

SCALE: 1/4" = 1'-0"
DRAWN BY: HBD Homes, LLC.
DATE: Tuesday, May 03, 2022




Elevation Front
SCALE: 1/8" = 1'-0"

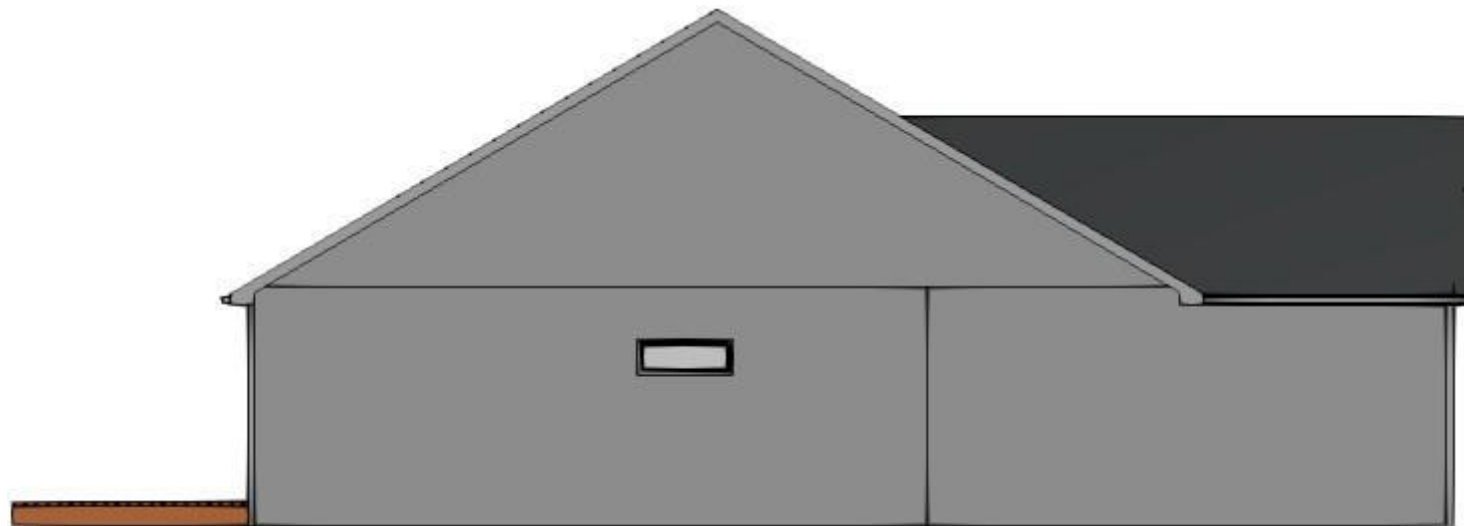


Elevation Left
SCALE: 1/8" = 1'-0"



Elevation Rear
SCALE: 1/8" = 1'-0"

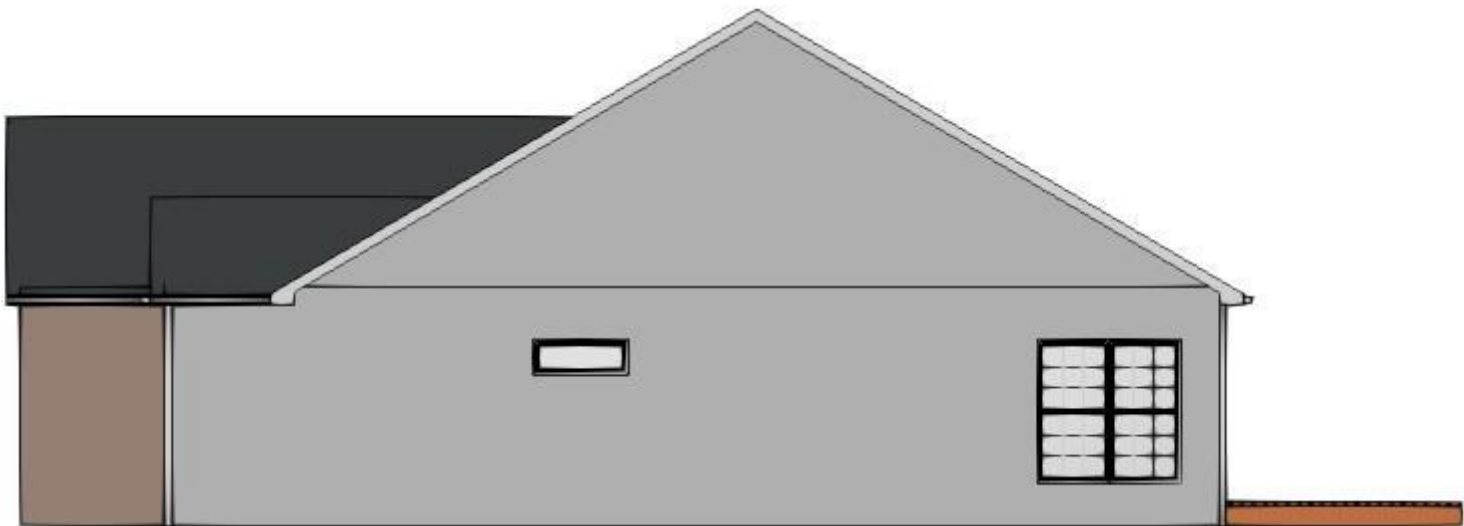

Elevation Right
SCALE: 1/8" = 1'-0"

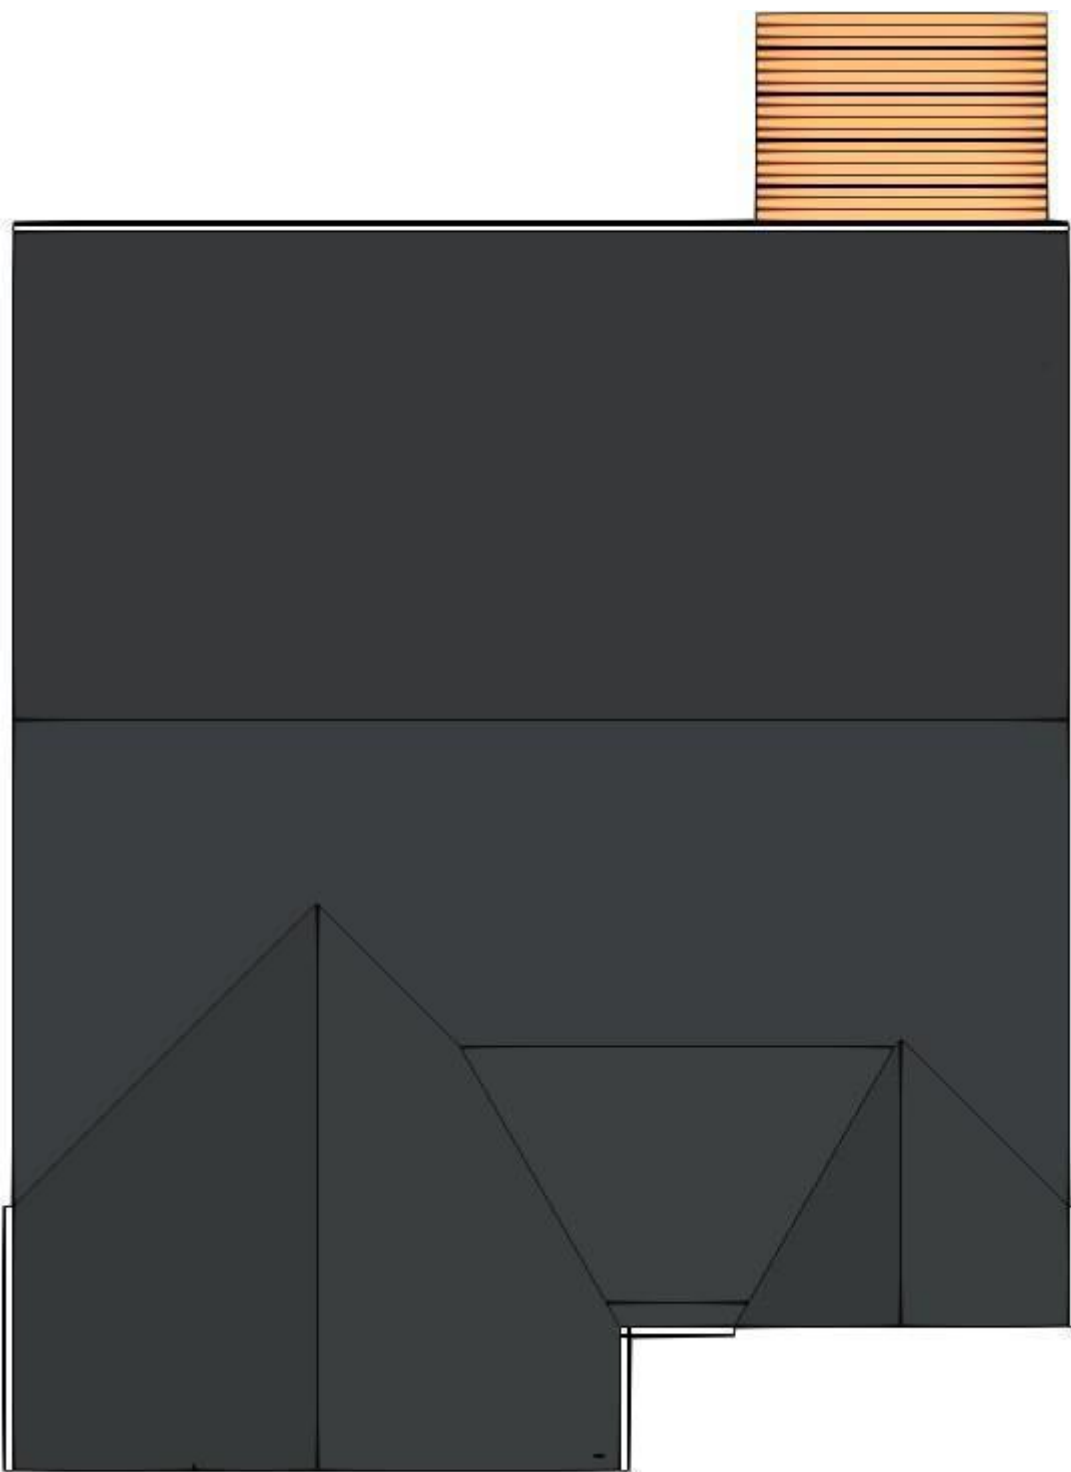

Elevation Top
SCALE: 1/8" = 1'-0"